


RECOMMENDED PLACEMENT OF HUMP/HUMPS
IN MID-BLOCK SECTION.
HUMP MARKING IN CHEQUERED PATTERN AND SIGN BOARD LOCATIONS

Ref. IRC : 99-1988

This drawing is the property of CE(SID & P) AP, PWD and shall not be reproduced without permission of CE(SID & P), AP, PWD, Itanagar.

Project :-


RECOMMENDED PLACEMENT OF HUMP/HUMPS
IN MID-BLOCK SECTION, HUMP MARKING IN CHEQUERED
PATTERN AND SIGN BOARD LOCATIONS

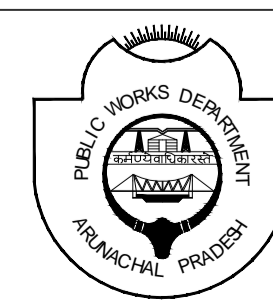

OFFICE OF THE CHIEF ENGINEER
SID & P, PWD, AP, ITANAGAR
ARUNACHAL PRADESH.

DESIGNED BY	DRAWN BY	GENERAL ARRANGEMENT DRAWING	
CHECKED BY	V.V.Prathapan	SHEET TITLE	SHEET NO.
APPROVED	SCALE	PLACEMENT OF SPEED BREAKERS AND SIGN BOARD	01
Er.Atop Lego	DATE		REV:1
	13/11/2015		

Drg.No.CEAP(SID&P)/DGN-1/R&B-SP/SBR-1/Main&Clny road/2015-16/01

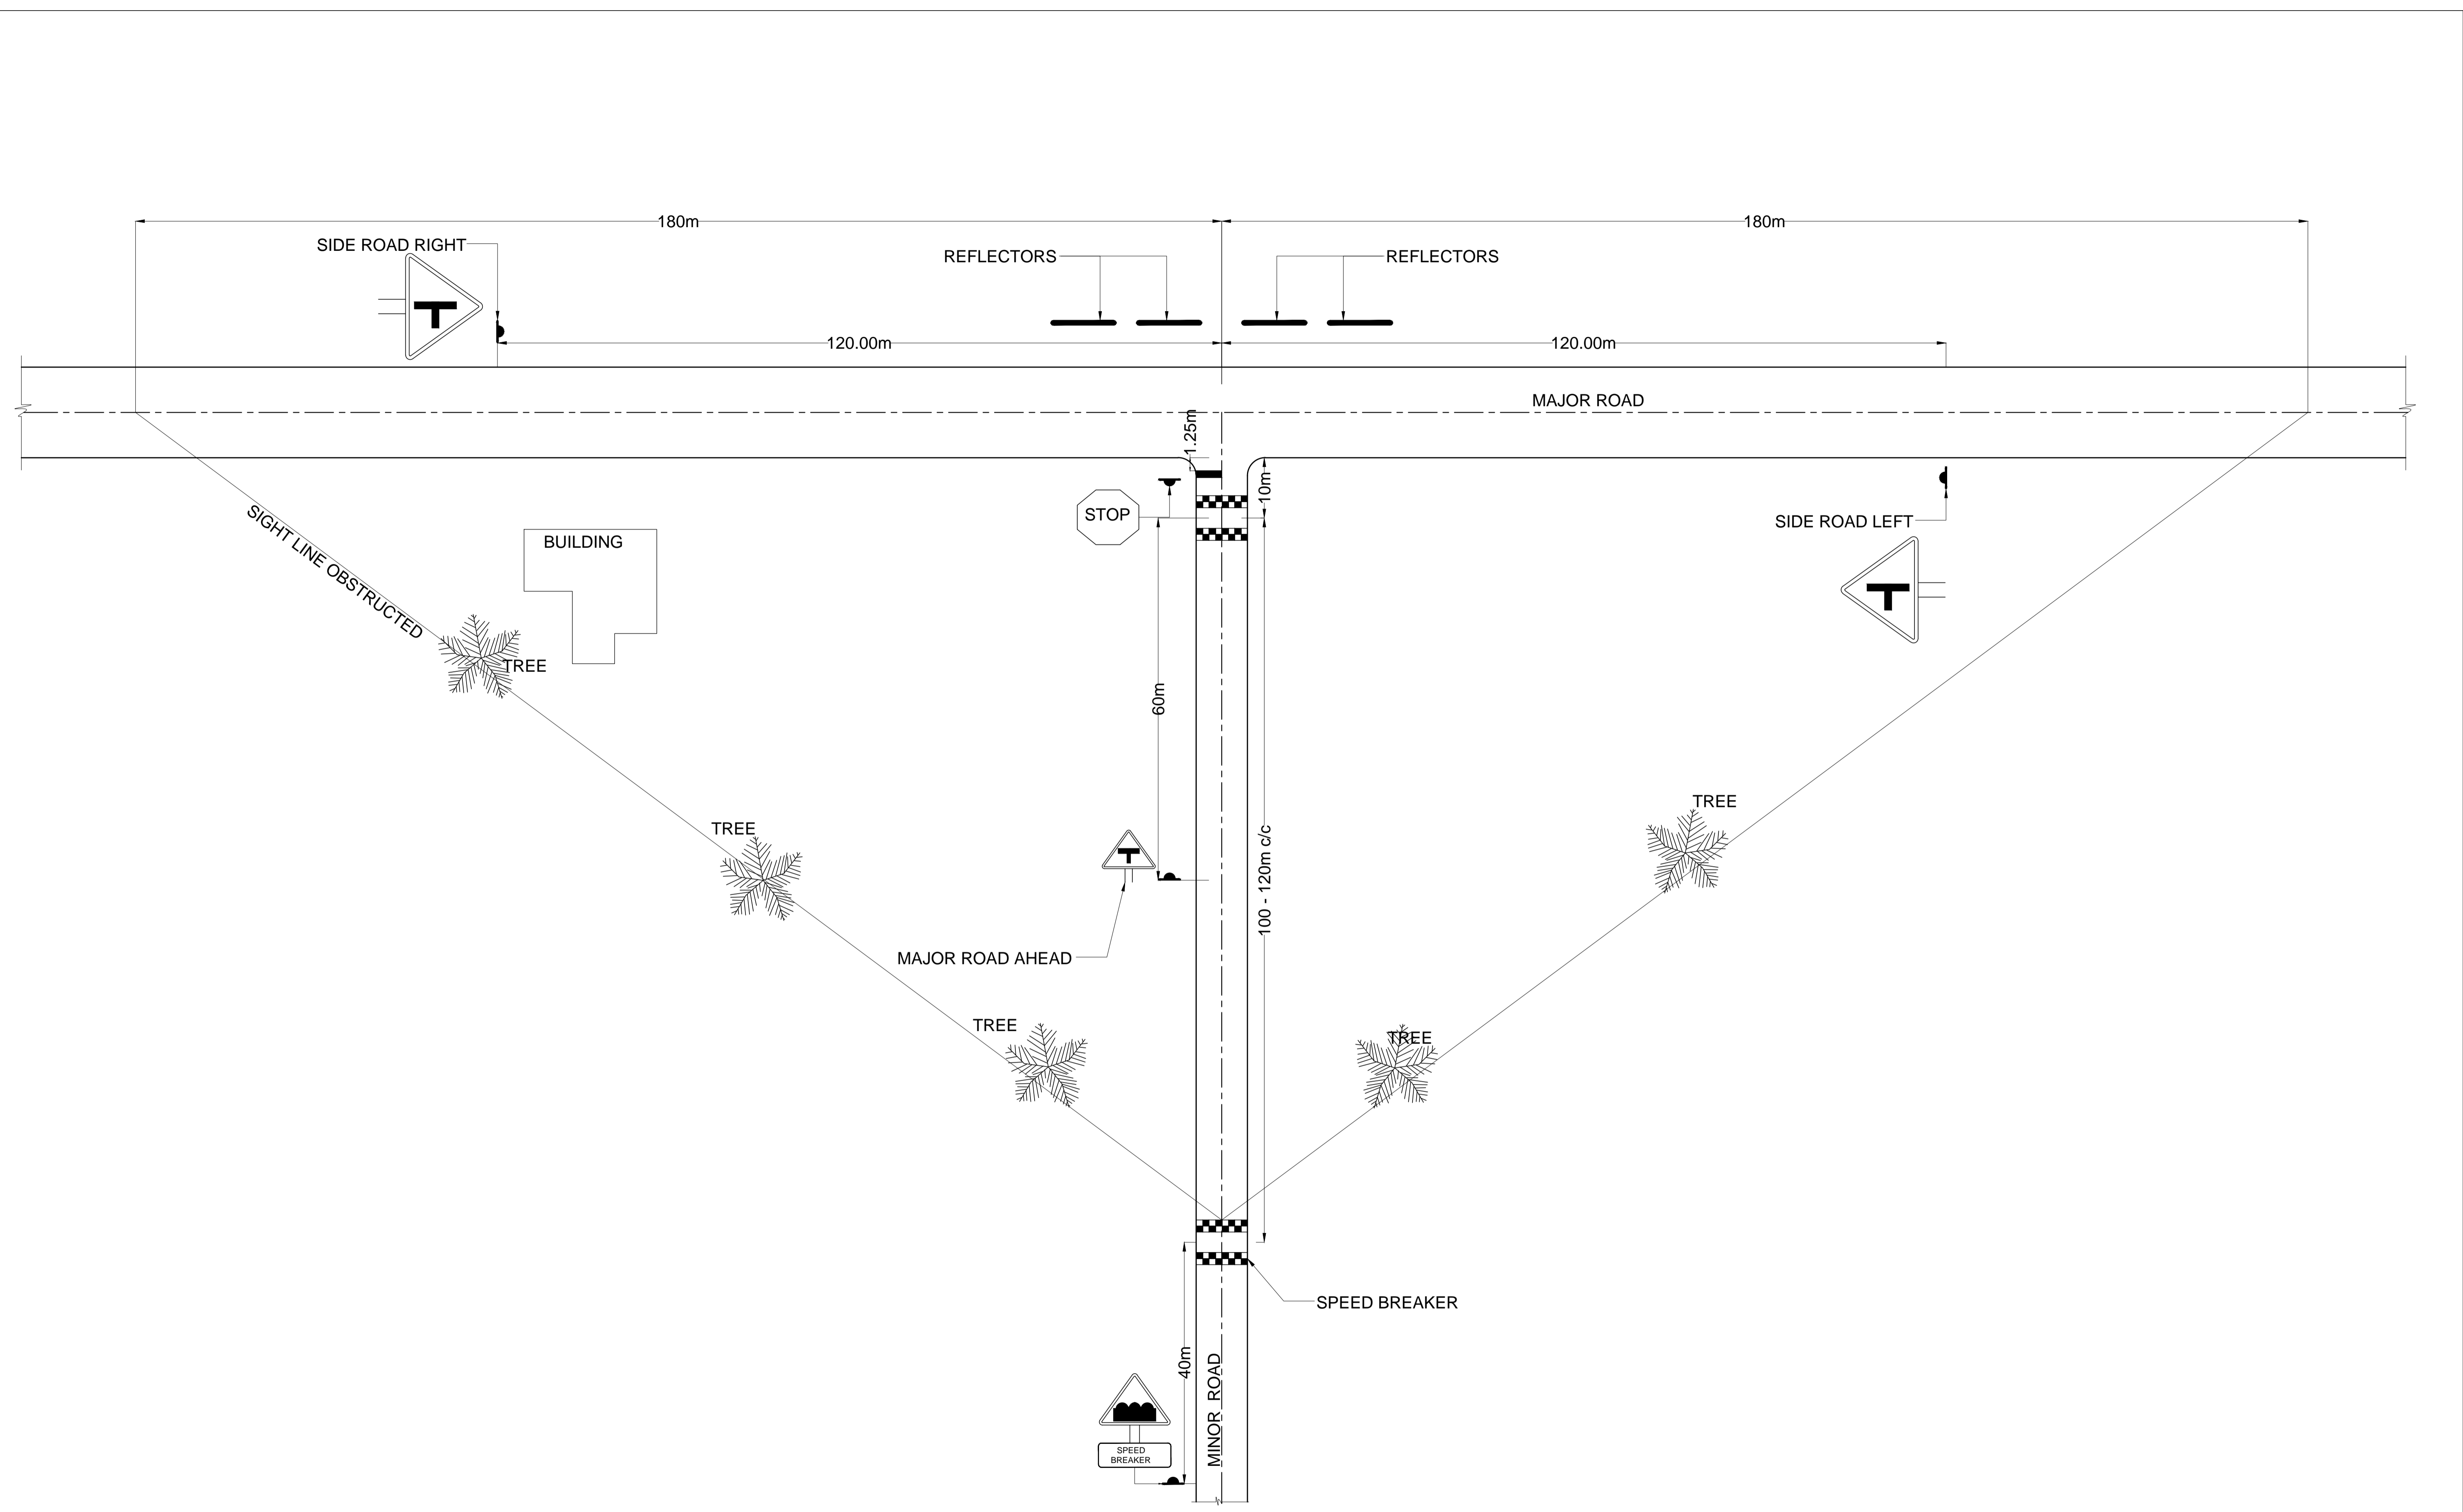


SPEED BREAKERS AT T- INTERSECTION

Ref. IRC : 99-1988

This drawing is the property of CE(SID & P) AP, PWD and shall not be reproduced without permission of CE(SID & P), AP, PWD, Itanagar.
 Drg.No.CEAP(SID&P)/DGN-1/R&B-SP/SBR-1/Main&Clny road/2015-16/02


Project :-
SPEED BREAKERS AT 'T'- INTERSECTION

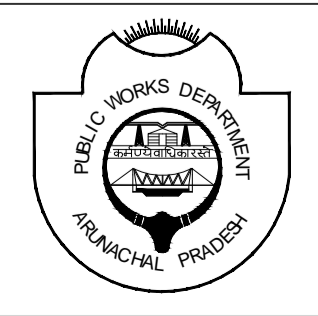

**OFFICE OF THE CHIEF ENGINEER
 SID & P , PWD, AP, ITANAGAR
 ARUNACHAL PRADESH.**

DESIGNED BY	DRAWN BY
CHECKED BY	SCALE
APPROVED	DATE
Er.Atap Lego	13/11/2015

GENERAL ARRANGEMENT DRAWING	
SHEET TITLE	SHEET NO.
PLACEMENT OF SPEED BREAKERS AT 'T' INTERSECTION AND SIGN BOARD	02
REV:1	

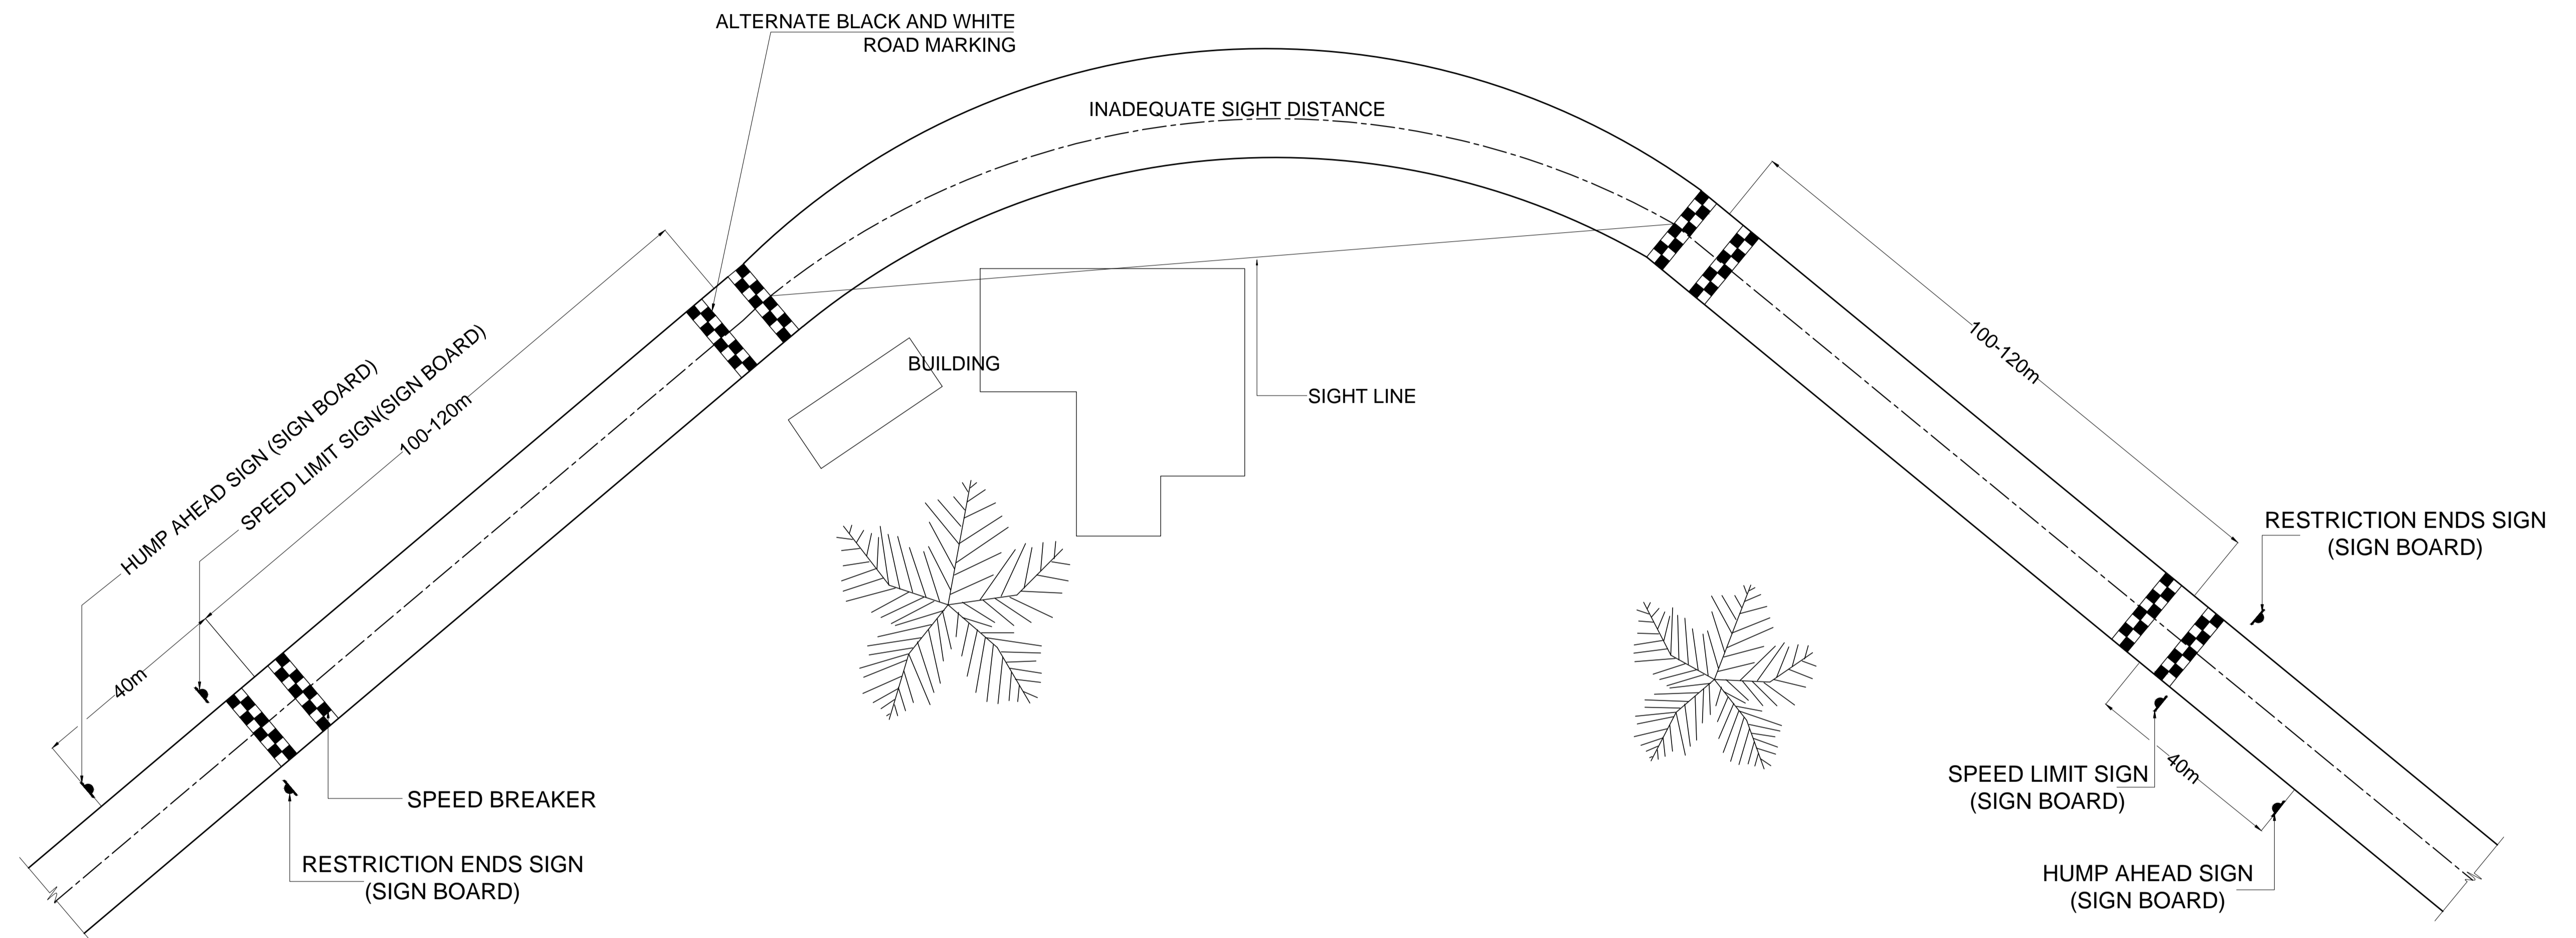


PLAN OF SPEED BREAKERS ON APPROACH TO A SHARP CURVE

Ref. IRC : 99-1988

This drawing is the property of CE(SID & P) AP, PWD and shall not be reproduced without permission of CE(SID & P), AP, PWD, Itanagar.

Project :-

SPEED BREAKERS ON APPROACH TO A SHARP CURVE

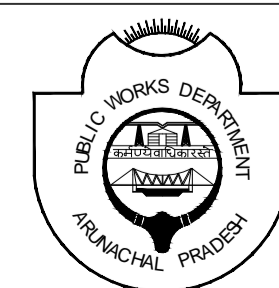

**OFFICE OF THE CHIEF ENGINEER
SID & P, PWD, AP, ITANAGAR
ARUNACHAL PRADESH.**

DESIGNED BY

DRAWN BY

CHECKED BY

V.V.Prathapan

APPROVED

DATE

Er.Atop Lego

13/11/2015

GENERAL ARRANGEMENT DRAWING

SHEET TITLE

**PLAN OF SPEED BREAKERS
ON APPROACH
TO A SHARP CURVE**

SHEET NO.

03

REV:1

Drg.No.CEAP(SID&P)/DGN-1/R&B-SP/SBR-1/Main&Clny road/2015-16/03